


# RETAINING WALL ELEVATION

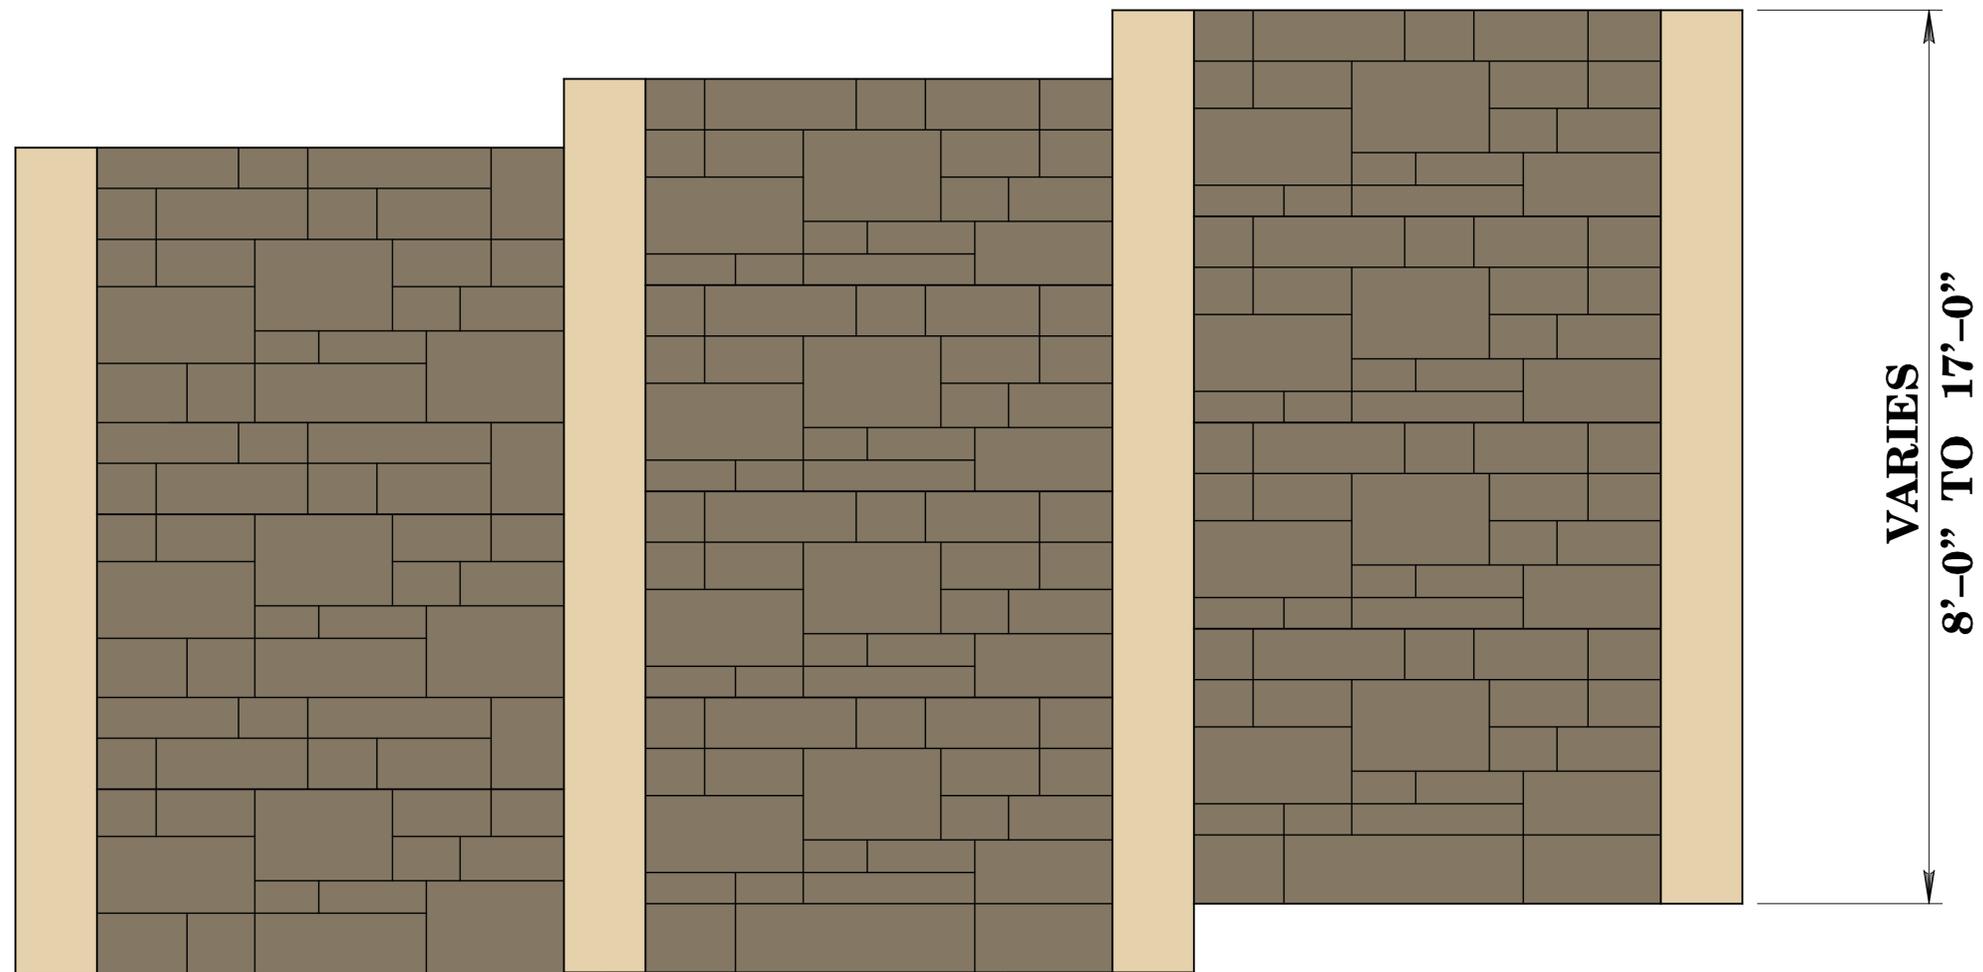

**PAINTED STEEL "SOLDIER PILE" I-BEAMS**

**PRE CAST CONCRETE PANELS  
"RANDOM ASHLAR STONE" PATTERN  
"BROWN WISSAHICKON SCHIST" COLOR**



**Ohio Township,  
Allegheny County,  
Pennsylvania**

**SR 4022, SECTION A09  
Mt. Nebo Road**

**RETAINING WALL ELEVATION**

